



CONNECTING CAR COMPETENCE.

max. Bauhöhe | max. construction height 2.50m

4.00m

5.25m

6.75m

8.00m

9.50m


8.00m

6.75m

5.25m

4.00m

2.50m

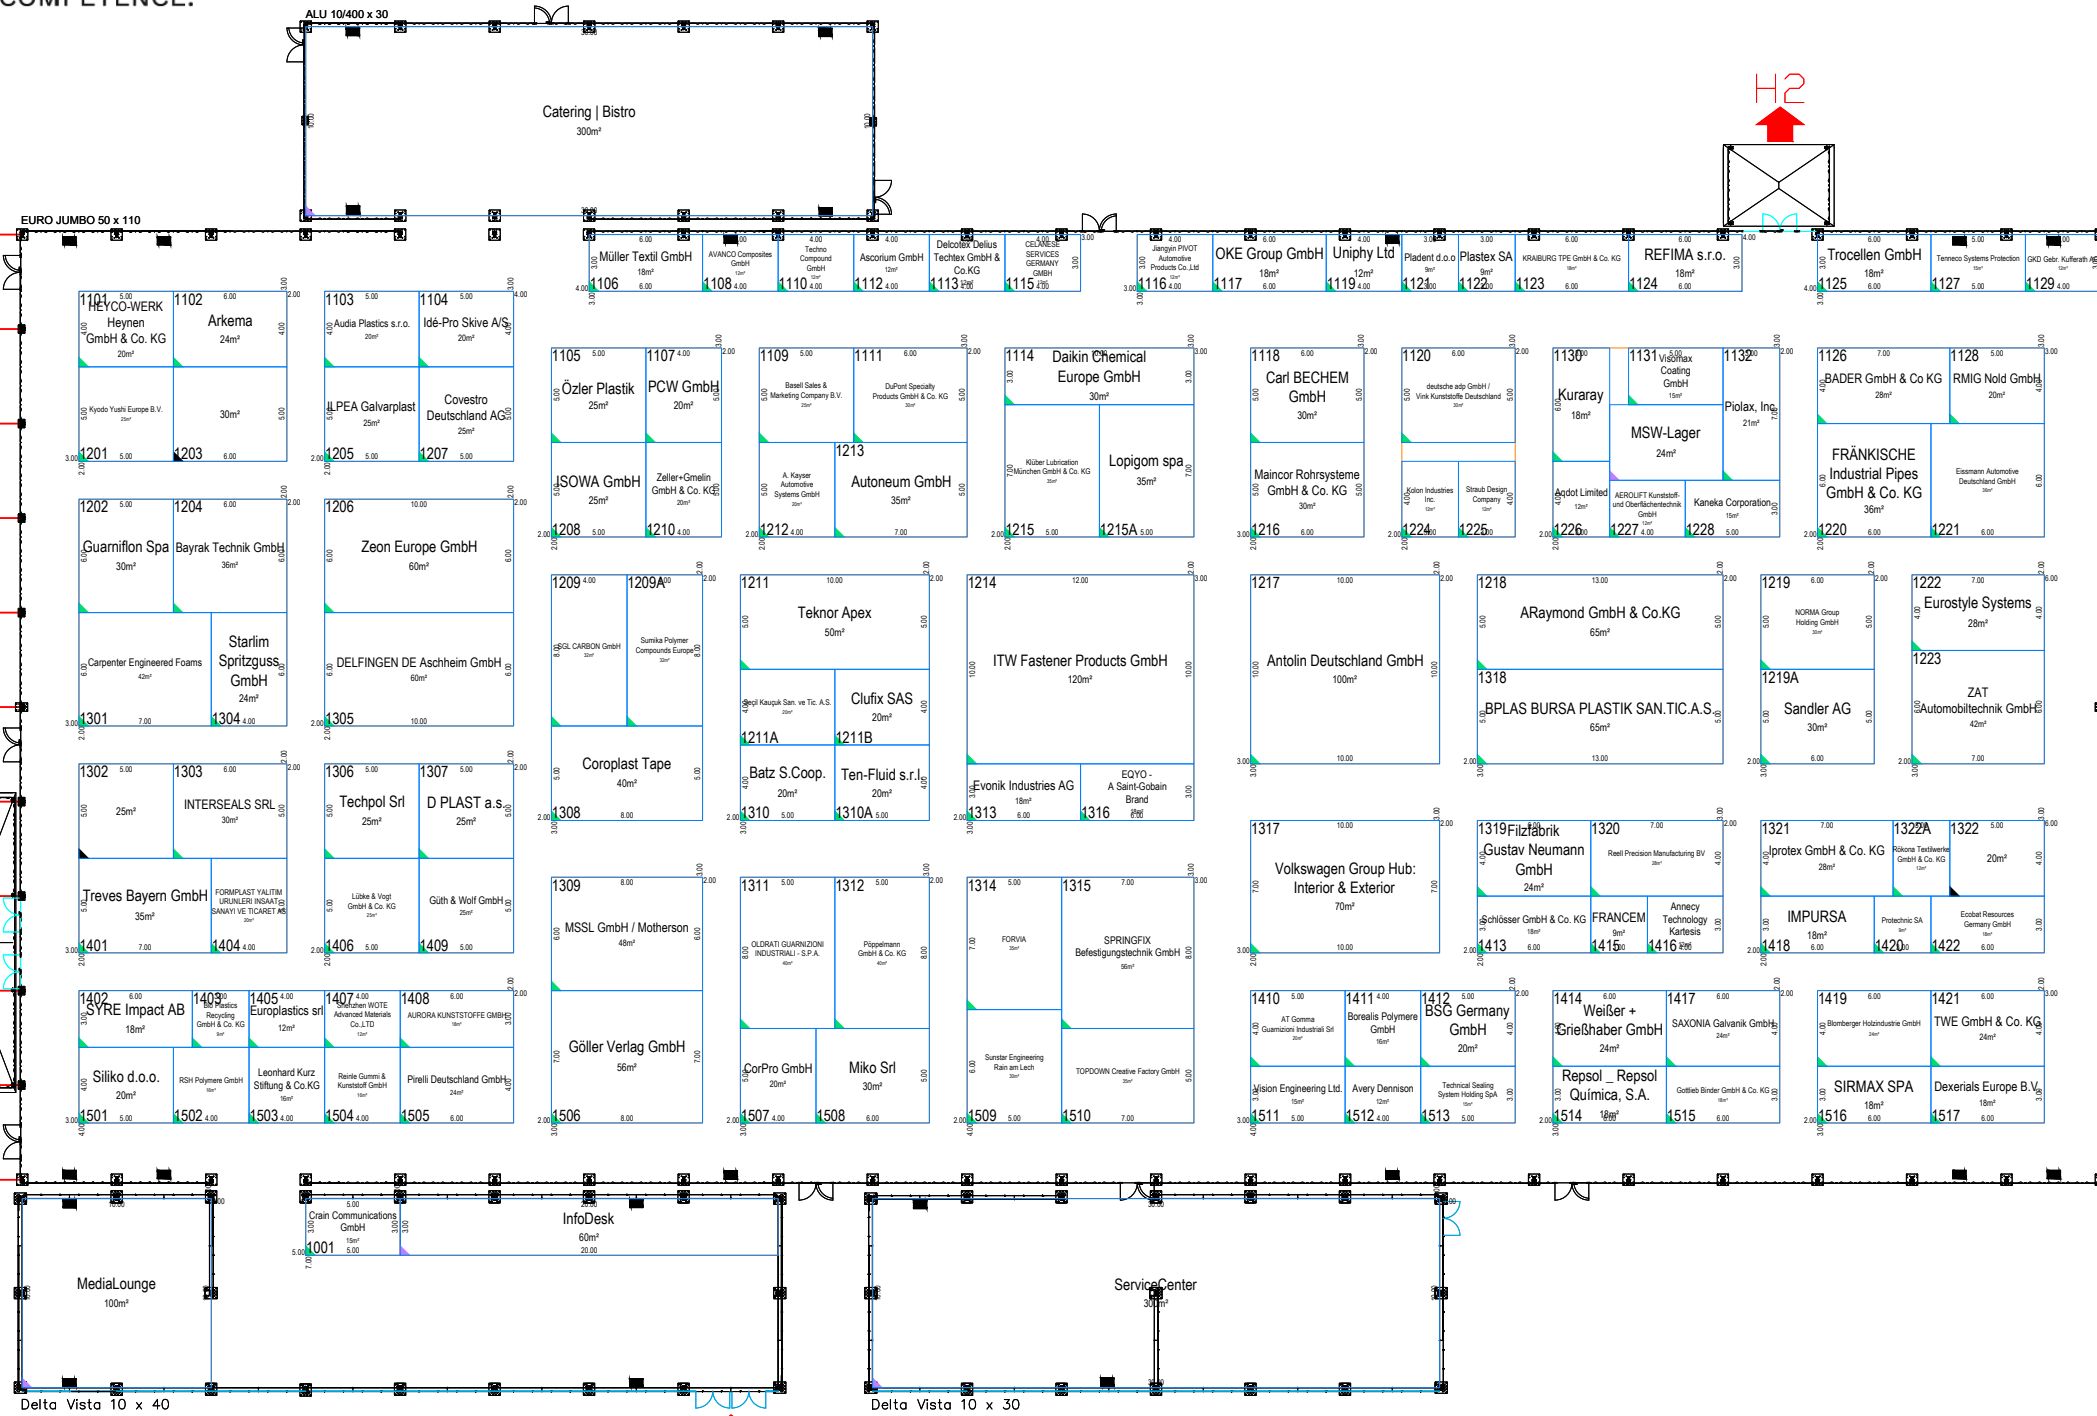

Delta Vista 10 x 40

Delta Vista 10 x 30

Eingang West

H2

max. Bauhöhe | max. construction height 5.00m

H2

5.00m

5.00m

5.00m

5.00m

5.00m

5.00m

Änderungen vorbehalten!  
Subject to change!

Projekt | Project:  
**IZB 2024**

Ort | City:  
Wolfsburg | Allerpark

Zeichnung | Drawing:  
**Standplanung**

Datum | Date: 29/08/2024 | Halle | Hall:  
Halle 1

Maßstab | Scale:  
1:400

Zeichner | Creator:  
MW  
MESSE WOLFSBURG  
A company of Messe Berlin