



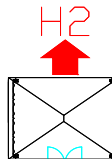

CONNECTING CAR COMPETENCE.

max. Bauhöhe | max. construction height 2.50m

- 4.00m
- 5.25m
- 6.75m
- 8.00m
- 9.50m
- 8.00m
- 6.75m
- 5.25m
- 4.00m
- 2.50m

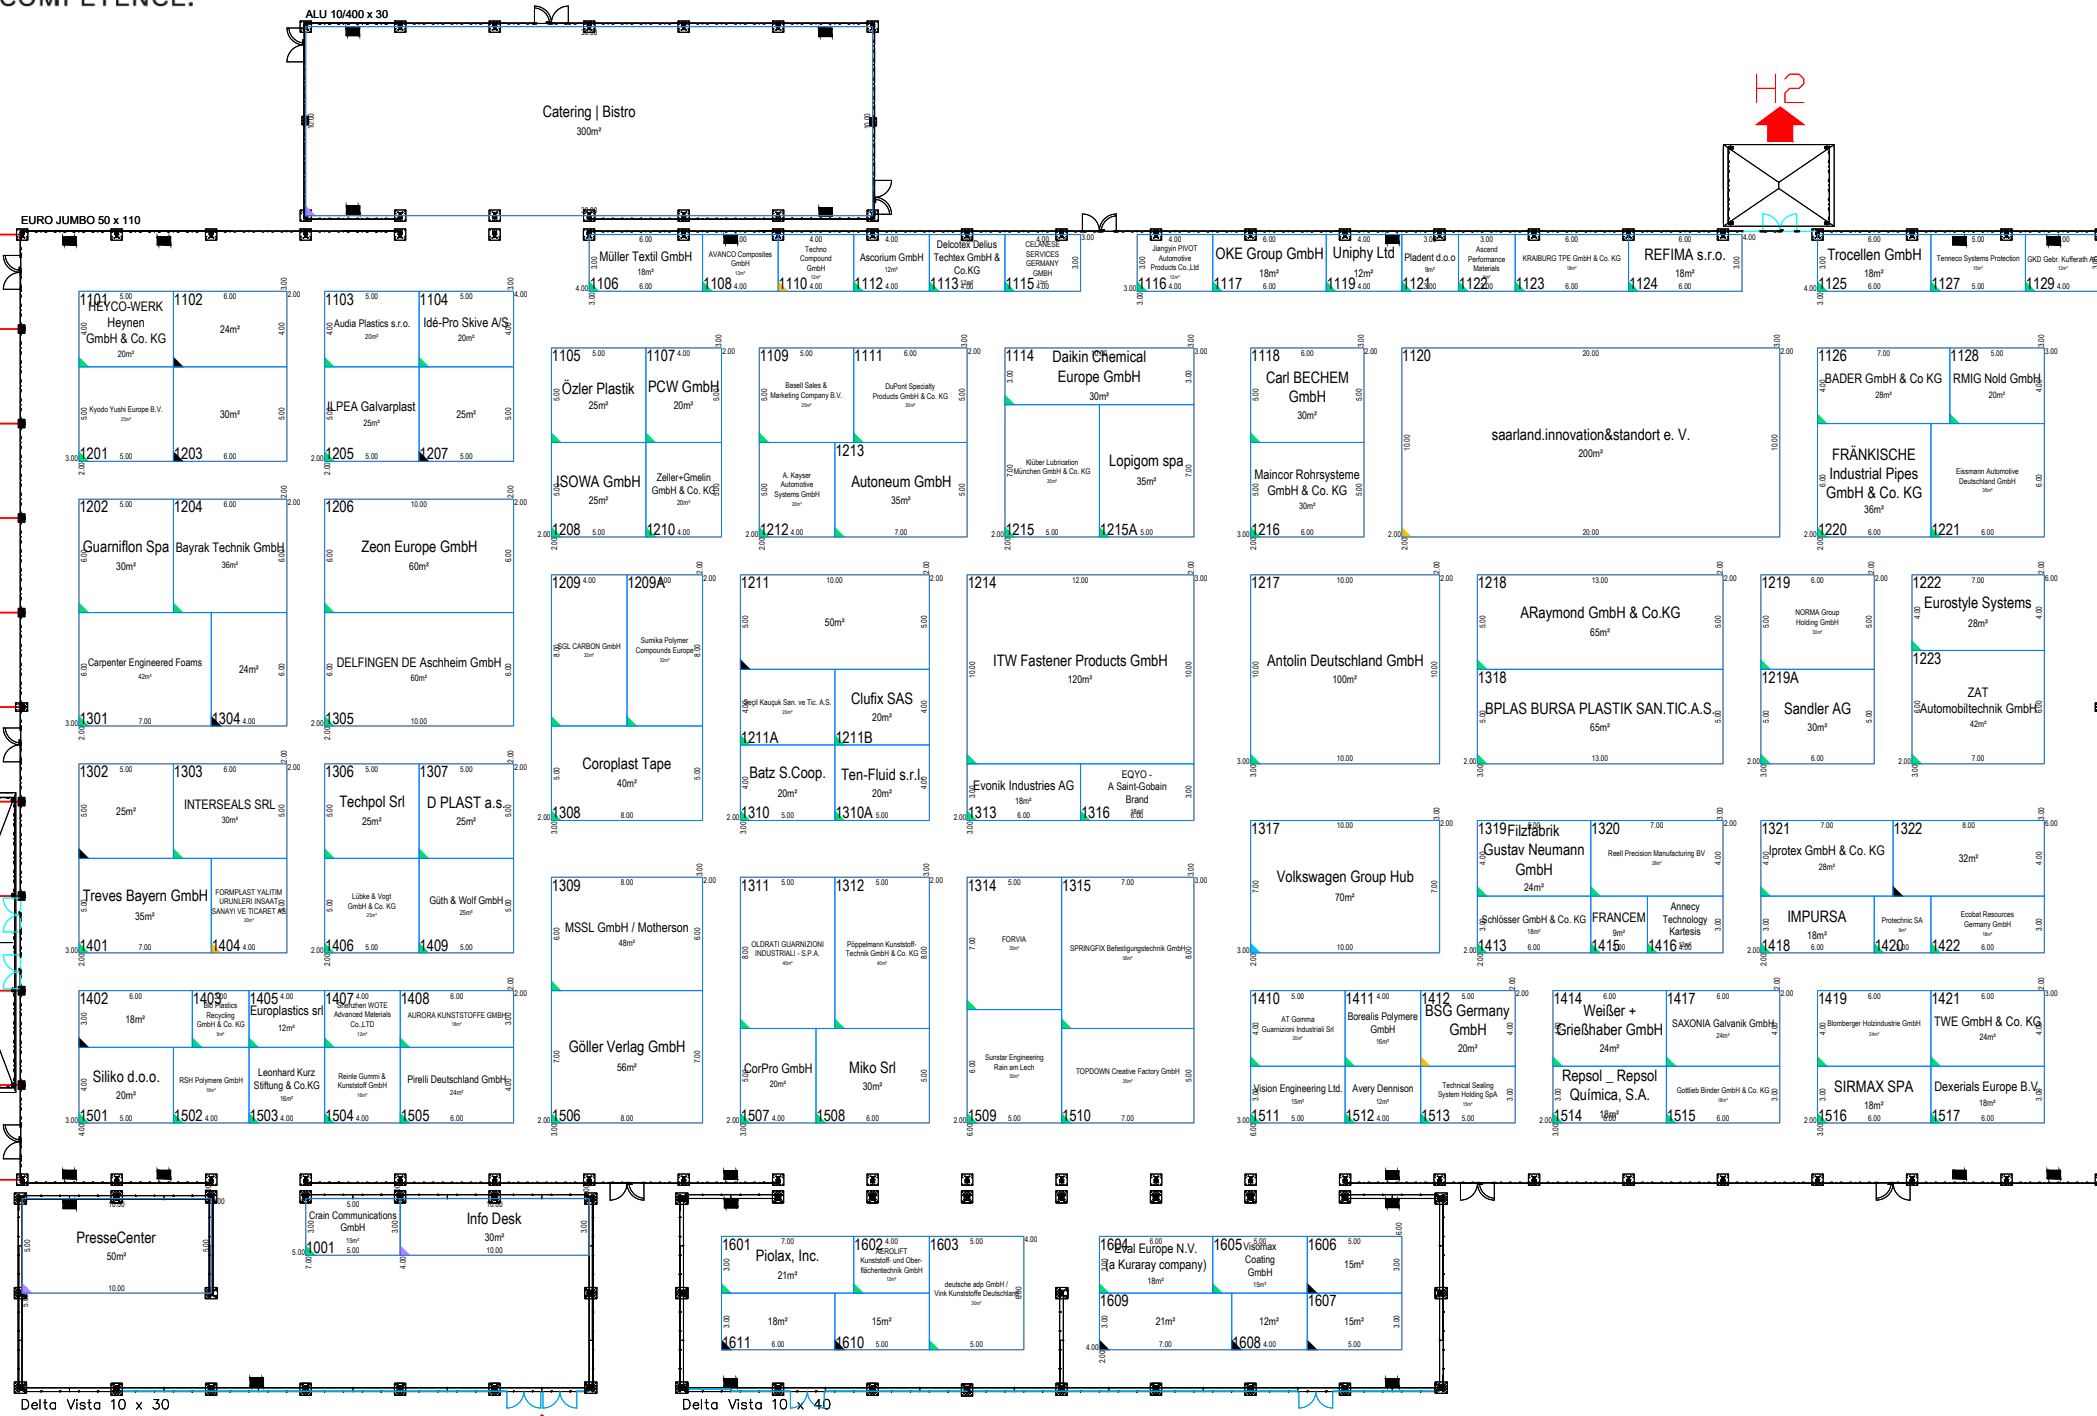

max. Bauhöhe | max. construction height 5.00m

- 5.00m
- 5.00m
- 5.00m
- 5.00m
- 5.00m
- 5.00m

Eingang West

Änderungen vorbehalten!
Subject to change!

Projekt | Project:
IZB 2024

Ort | City:
Wolfsburg | Allerpark

Zeichnung | Drawing:
Standplanung

Datum | Date: 28/06/2024
Halle | Hall:

Maßstab | Scale:
1:400
1

Zeichner | Creator:
MW
MESSE WOLFSBURG
A company of Messe Berlin